




PIANO TERRA

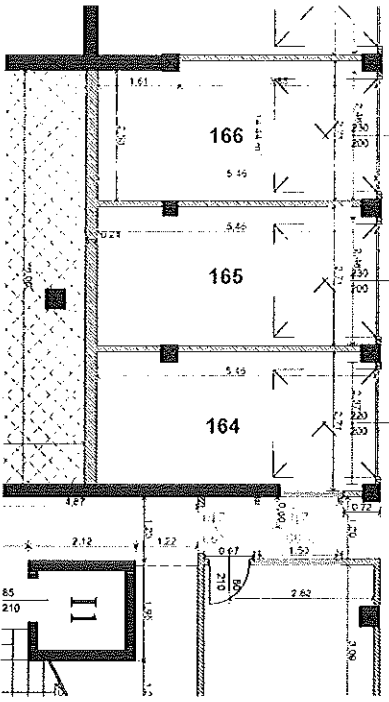

BOX 166

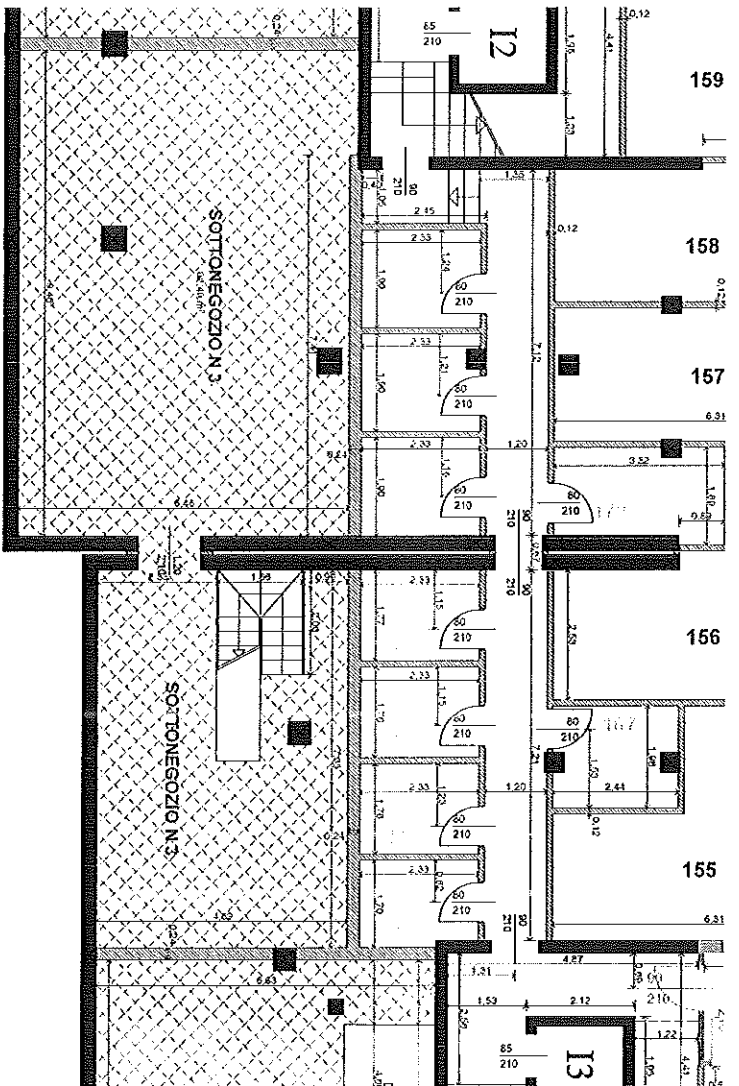

PIANO INTERATO

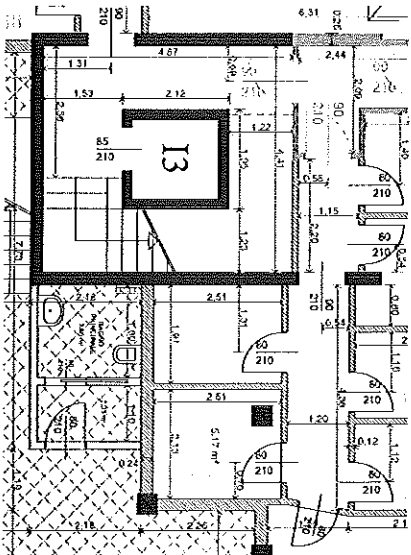


CANTINA 165

- S.U. PIANO TERRA - 51,94 mq
- S.U. PIANO INTERATO - 92,49 mq
- S.U. CANTINE - 5,17 mq
- S.U. BOX - 14,44 mq


NEGOZIO N-3

Note:



Sub 6-117

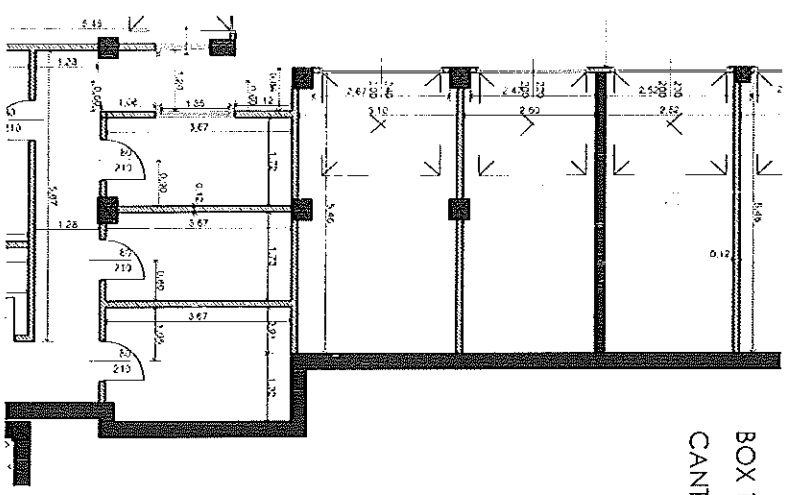

BOX 168
CANTINA 183

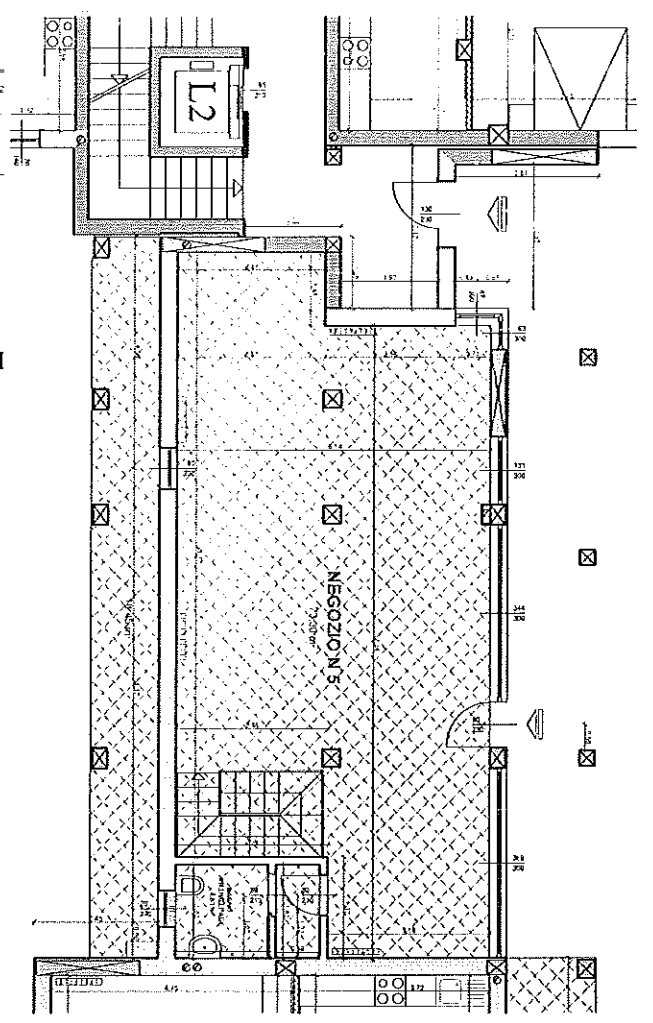

PIANO TERRA
NEGOZIO N.5

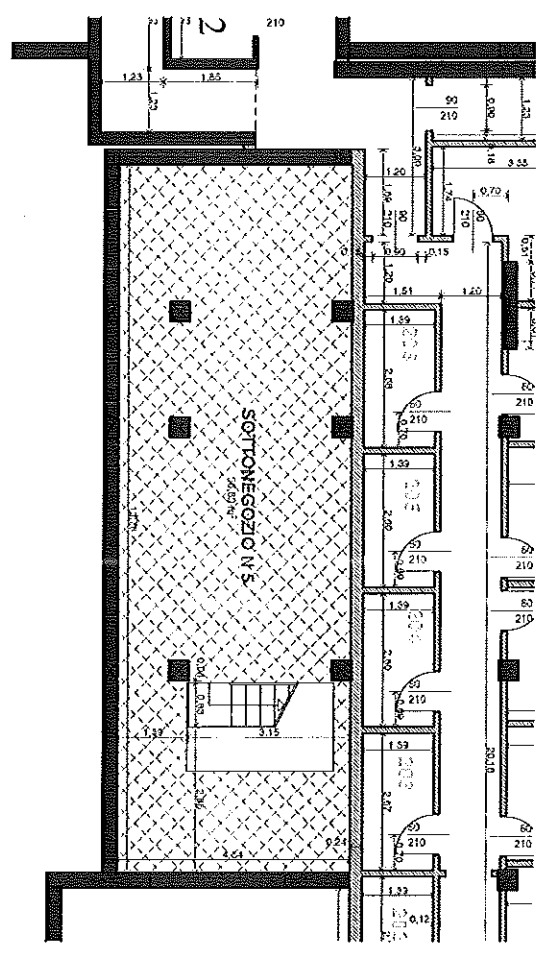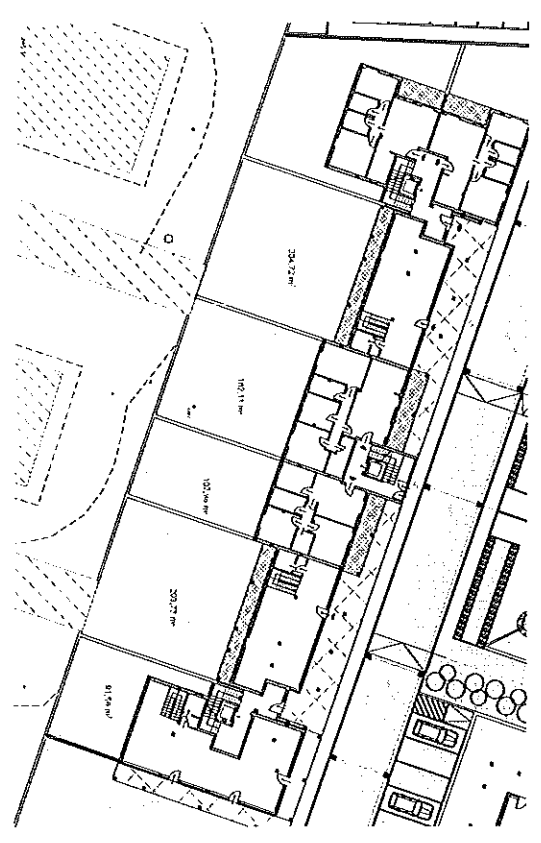



PIANO INTERRATO
SOTTONEGOZIO N.5

- S.U. PIANO TERRA - 78,22 mq
- S.N.R. PIANO TERRA - 18,45 mq
- S.U. PIANO INTERRATO - 56,89 mq
- S.U. CANTINE - 6,28 mq
- S.U. BOX - 13,76 mq
- SUP. GIARDINO - 204,72 mq

NEGOZIO N.5

Note:

Sub 13-113

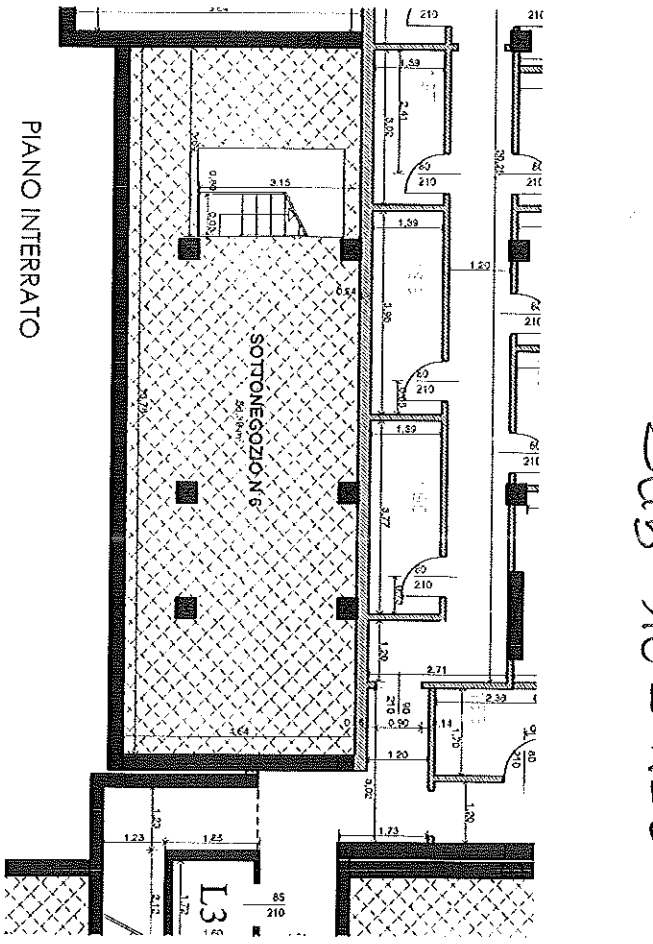
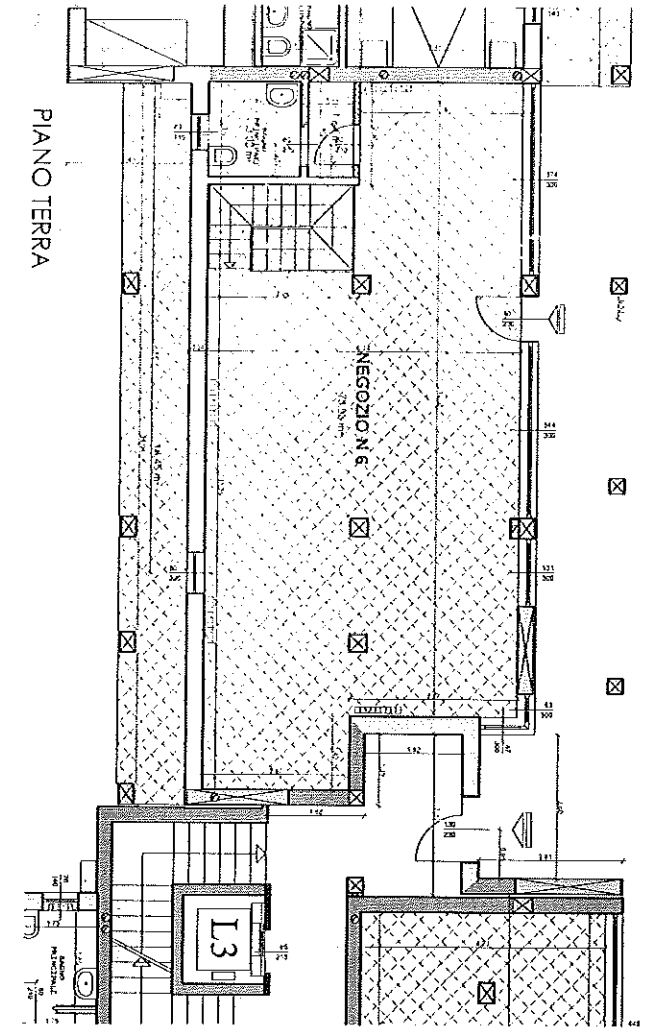


Sub 10 - 120

PIANO TERRA

PIANO INTERRATO

BOX 169
CANTINA 184

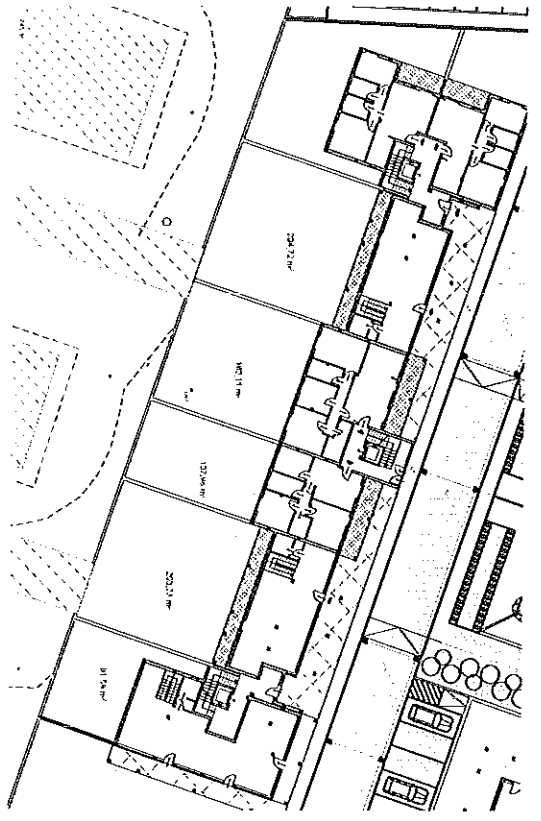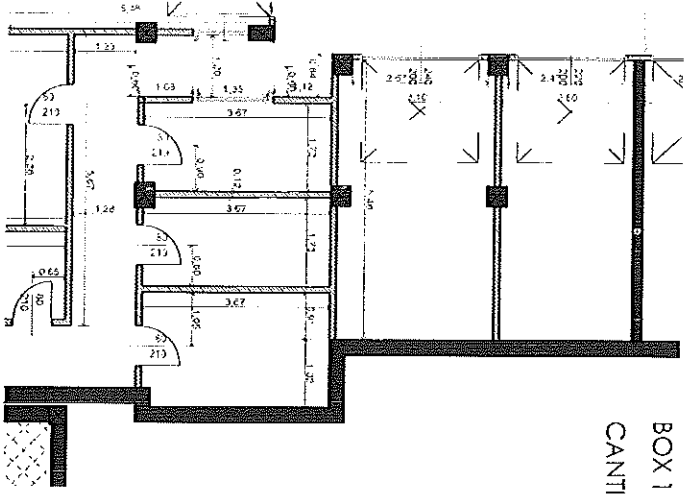

- S.U. PIANO TERRA - 78,22 mq
- S.N.R. PIANO TERRA - 18,45 mq
- S.U. PIANO INTERRATO - 56,89 mq
- S.U. CANTINE - 6,28 mq
- S.U. BOX - 14,11 mq
- SUP. GIARDINO - 203,73 mq

NEGOZIO N-6


Note:

I GELSI - BRESCIA

X box posti in vendita

G-14

PAGINA 1 DI 6

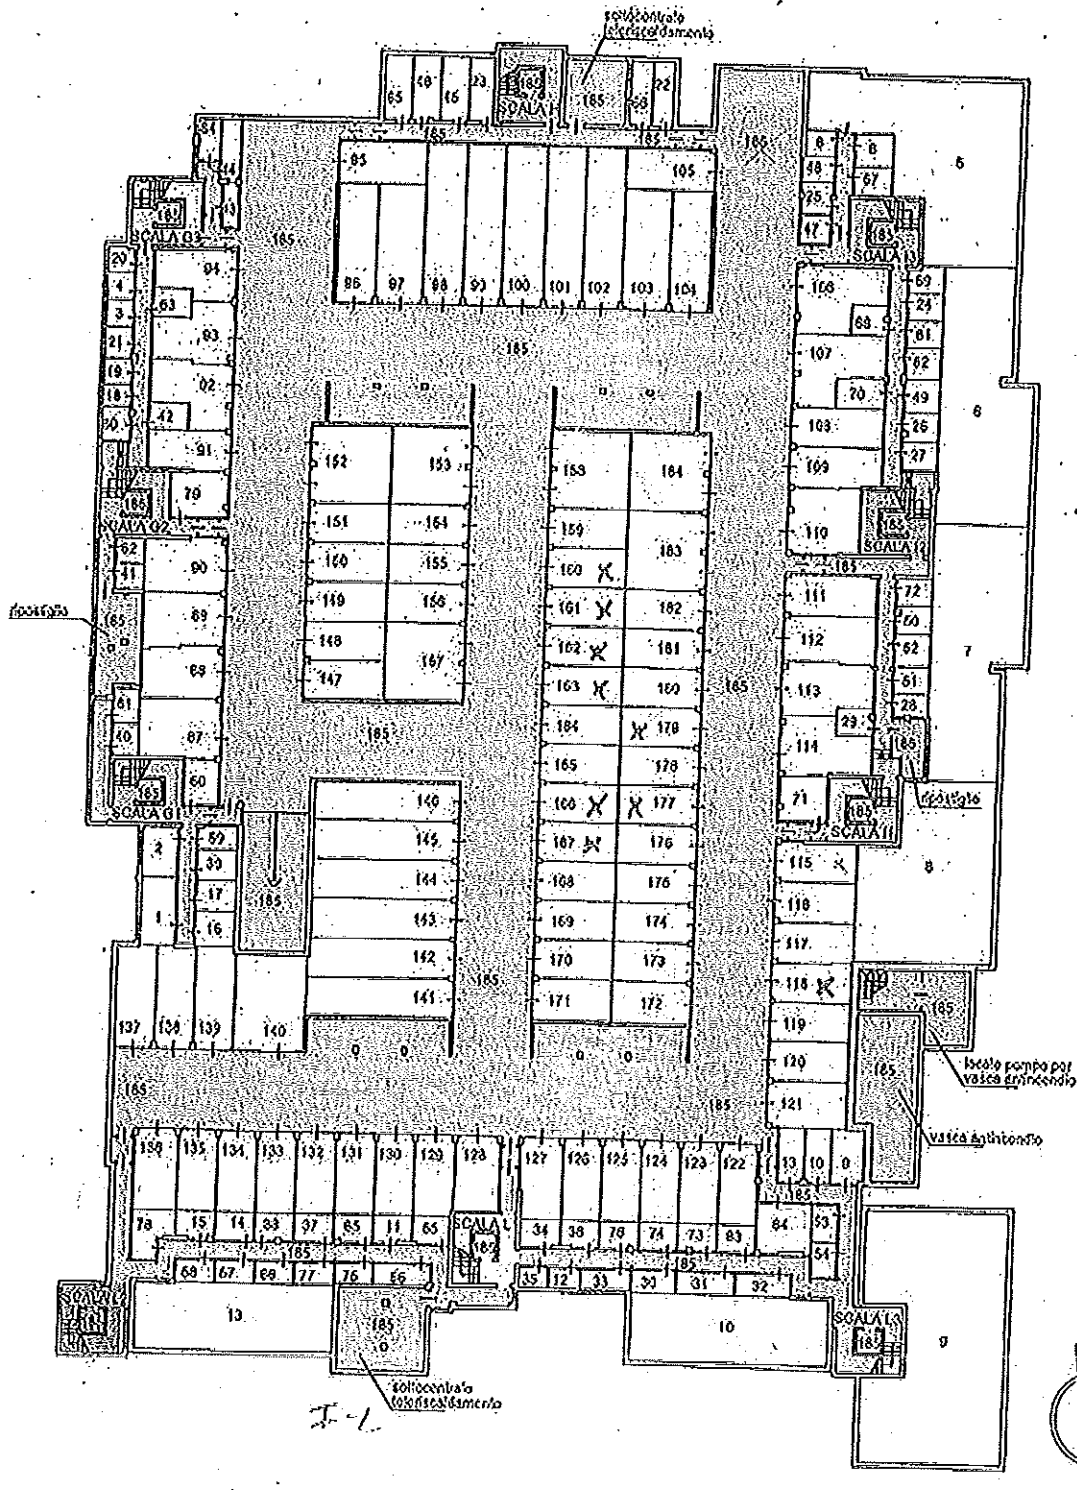

PIANO INTERRATO - CONDOMINIO I GELSI

SCALA 1:500